


INSTALLATION REQUIREMENTS PER USPS STD-4C

- 1. AT LEAST ONE CUSTOMER MAILBOX COMPARTMENT SHALL BE POSITIONED LESS THAN 48" ABOVE FINISHED FLOOR (AFF).
- 2. NO PARCEL LOCKER COMPARTMENT (INTERIOR BOTTOM SHELF) SHALL BE POSITIONED LESS THAN 15" AFF.
- 3. NO CUSTOMER MAILBOX LOCK SHALL BE LOCATED MORE THAN 67" AFF.
- 4. NO CUSTOMER MAILBOX COMPARTMENT (INTERIOR BOTTOM SHELF) SHALL BE POSITIONED LESS THAN 28" AFF.
- 5. THE USPS ARROW LOCK IN THE CARRIER ACCESS DOOR SHALL BE LOCATED BETWEEN 36" AND 48" AFF.

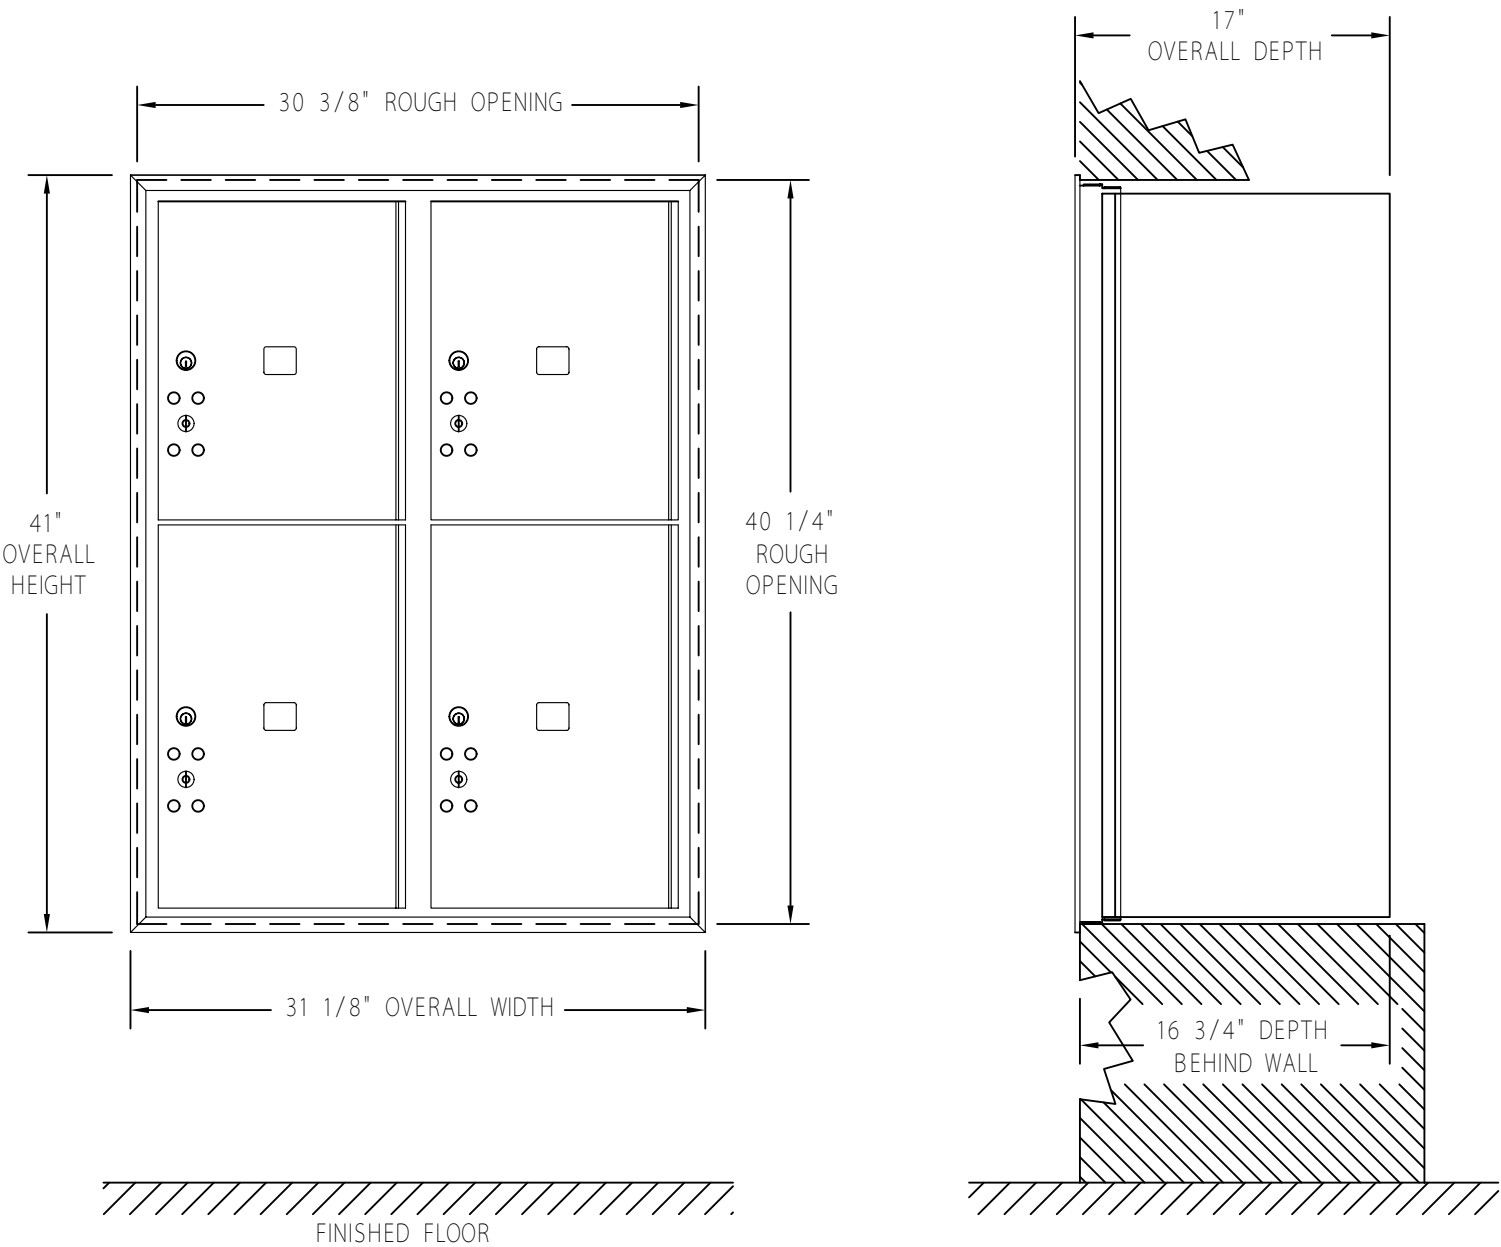

|                            |  |   |                                 |                               |
|----------------------------|--|---|---------------------------------|-------------------------------|
| DRAWN<br>WCL               |  | 4C STANDARD HORIZONTAL MAILBOXES<br>3700 SERIES FRONT LOADING<br>AVAILABLE FOR USPS ACCESS OR PRIVATE ACCESS | (2) PL5, (2) PL6 PARCEL LOCKERS | MODEL<br>3711D-4P             |
| DATE<br>5/6/2013           |  |   |                                 | DRAWING NO.<br>CAD_3711D-4PFL |
| CAD FILE<br>SCALE<br>1 : 1 |  |   |                                 |                               |